



FRIENDLY AND INCLUSIVE SPACES AWARDS

(The text and images should demonstrate the quality of the architecture and in addition they should demonstrate how the project...)

- Facilitates usability and accessibility
- Facilitates orientation, navigation and ease of understanding
- Enhances user experience through appropriate use of scale, form, colour, materials and light
- Reflects user involvement in the design process)

Category:
2. New Buildings

Name of Project:
Mumuni Library

Name of Architect(s):
Eleni Coromvli Architecture & Urban Design


Name of Client:
Lubuto Library Partners

Project Description:

The project is a public library for children and youth in a rural area. It includes 4 round-plan thatched buildings and an open space for gatherings and performances.

Date Completed: 01 /01 /2015


Images:

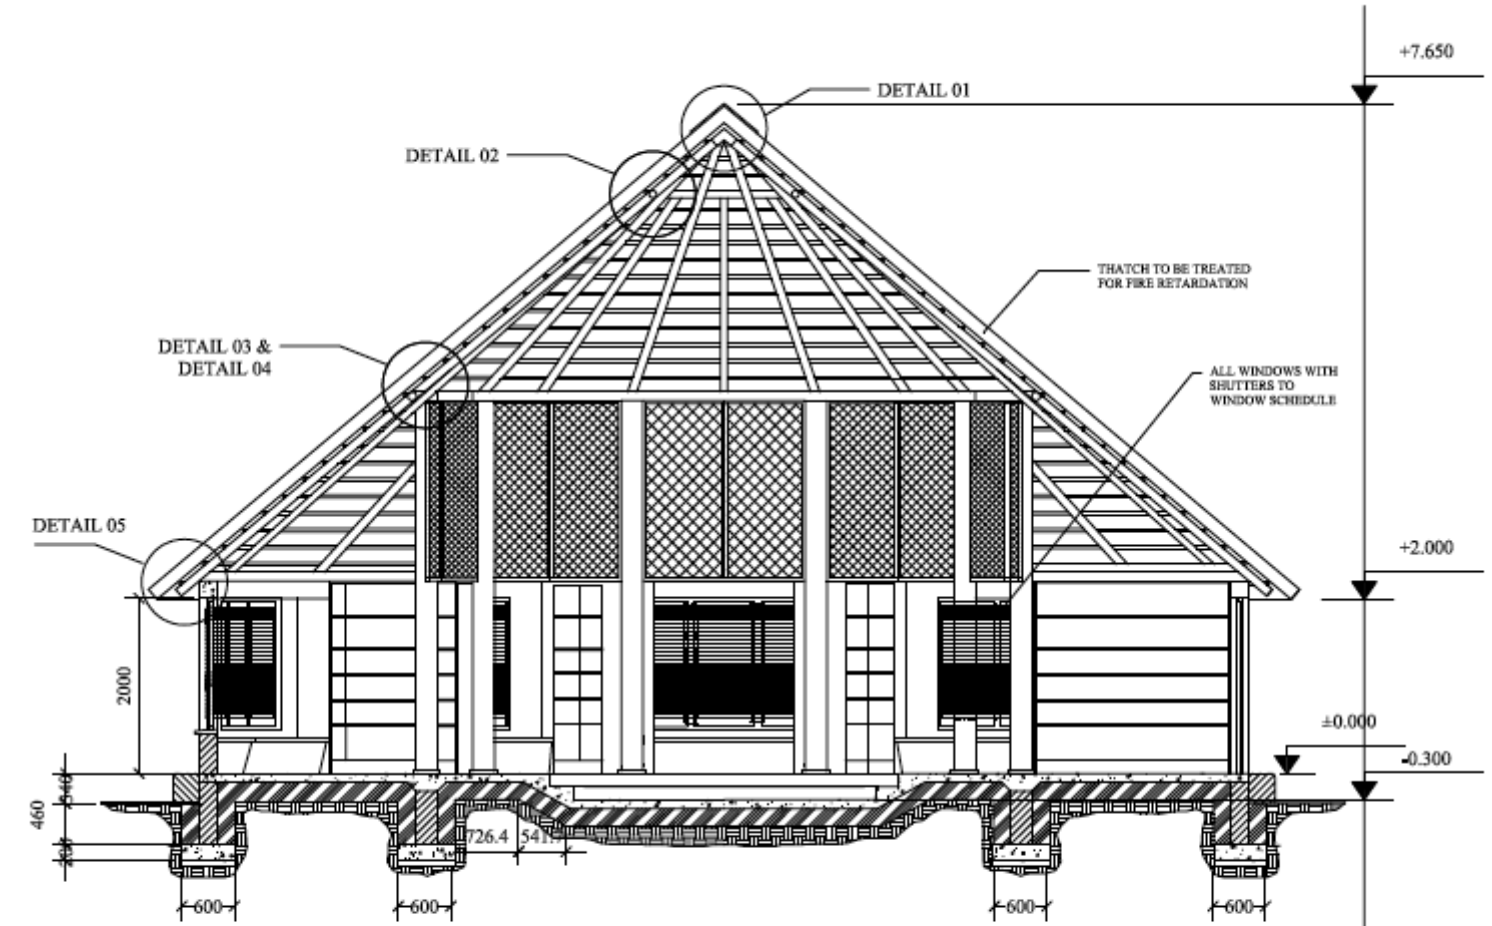


READING ROOM SECTION




READING ROOM ORNAMENTS ON EXTERIOR PLASTER

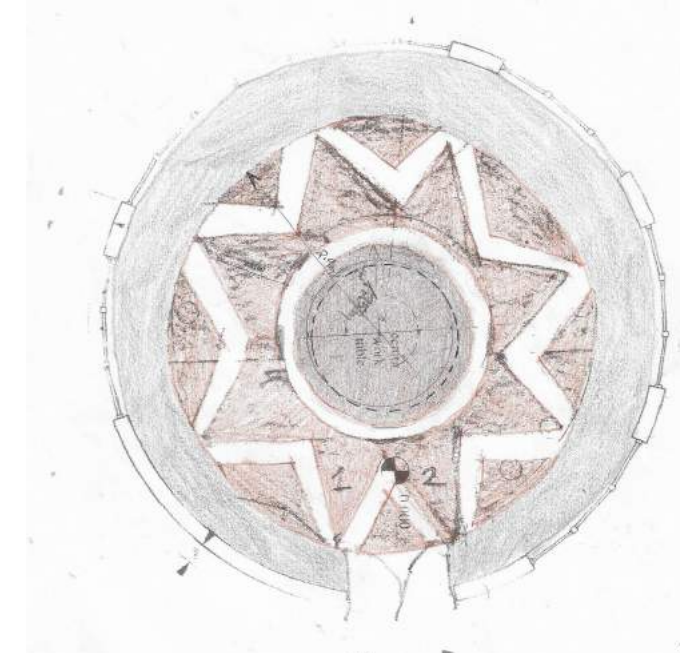

ARTS ROOM ORNAMENT IN CONCRETE FLOOR

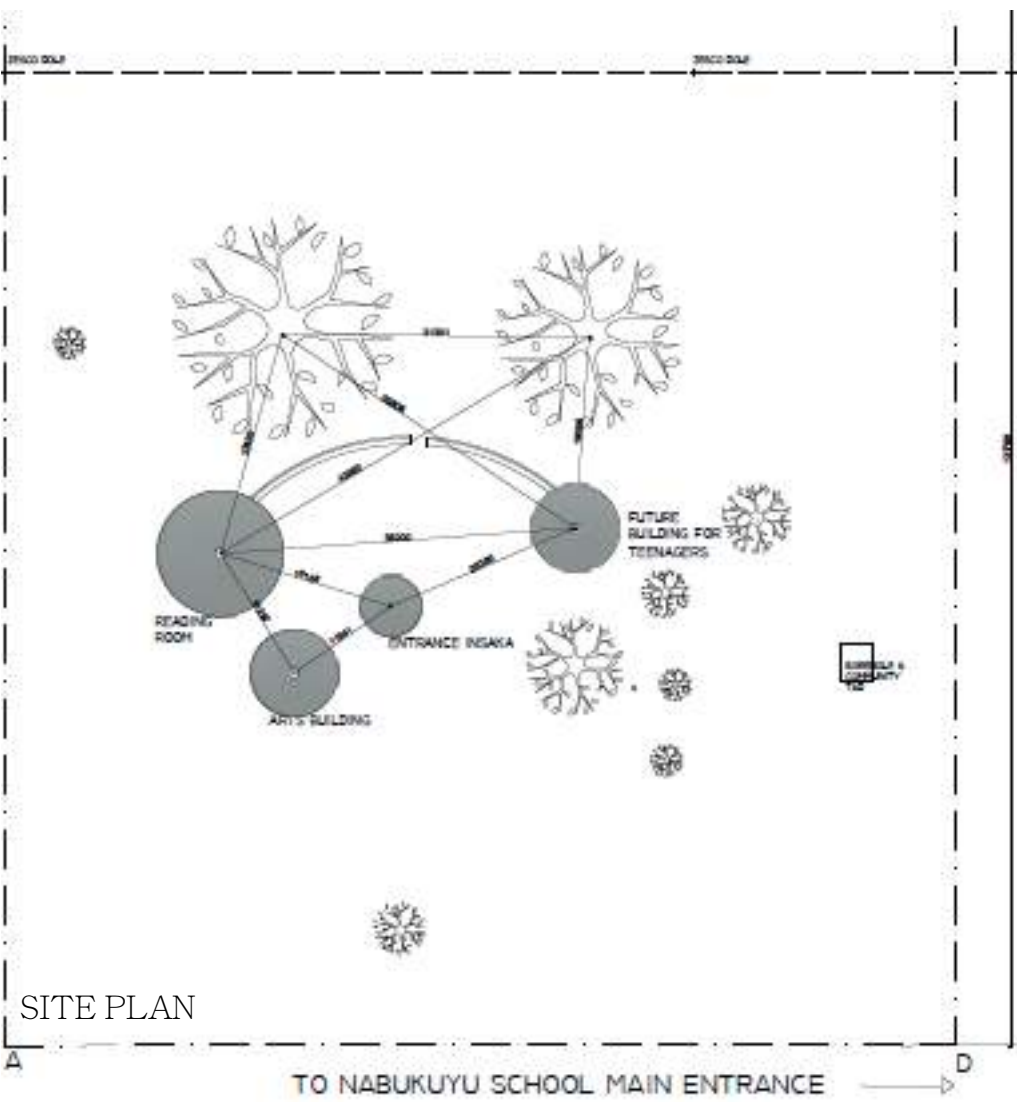

SITE PLAN

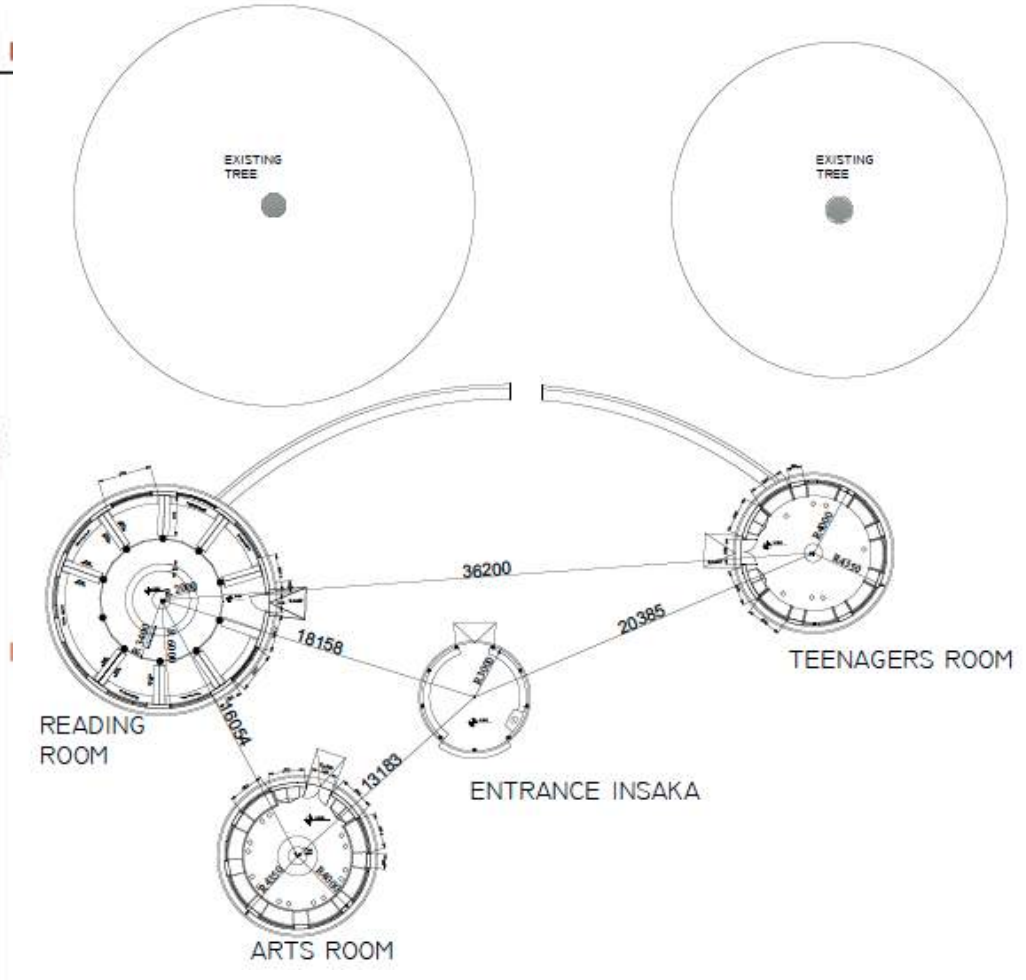

FLOOR PLANS

